

# FOR LEASE

4072 Glenwood Rd SE, Decatur, GA 30032



7,807 SF Retail/Flex Building

2,250 -  
7,807 SF

CLICK  
HERE FOR  
VIRTUAL  
TOUR

YOUR SIGN HERE

YOUR SIGN HERE

4072

For more information, please contact: Steve Wohl | [swohl@oakrep.com](mailto:swohl@oakrep.com) | (404) 371-4422

# FOR LEASE

4072 Glenwood Rd SE, Decatur, GA 30032



## OVERVIEW

4072 Glenwood Road is a highly visible commercial opportunity along one of Southeast Atlanta's most active retail corridors. Located in DeKalb County and zoned C-2 (General Commercial), the property features a freestanding commercial building of approximately 7,807 square feet situated on a ±0.93-acre lot with prominent frontage on Glenwood Road.

The site benefits from strong daily traffic counts, excellent curb appeal, and convenient access to I-20 and I-285, providing connectivity to Downtown Atlanta, Decatur, East Atlanta, and surrounding neighborhoods. Formerly occupied by a national retail tenant, the building offers a flexible layout suitable for a wide range of commercial users, including retail, restaurant, medical, office, and service-oriented businesses.

The C-2 zoning designation allows broad commercial uses and supports both owner-user and investor strategies. Surrounded by established residential communities and ongoing redevelopment activity, the property is well positioned for repositioning, redevelopment, or long-term commercial investment within the Atlanta metropolitan area.



## HIGHLIGHTS

- Extremely well located single tenant building in Decatur
- Landlord will consider leasing to multiple tenants/uses as small as 2,250 SF
- Located at the intersection of Columbia Drive and Glenwood Road with 22,000 VPD
- 7,807 SF building on 0.93 acres
- Zoned C-2 (General Commercial) - [Click Here](#) for permitted uses
- Close proximity to City of Decatur and Avondale Estates
- Within a few miles of East Lake Golf Club
- Convenient access to I-285 and I-20

# FOR LEASE

4072 Glenwood Rd SE, Decatur, GA 30032




Retail/Show Room Area



Rear Utility / Receiving




Rear Loading Dock Area

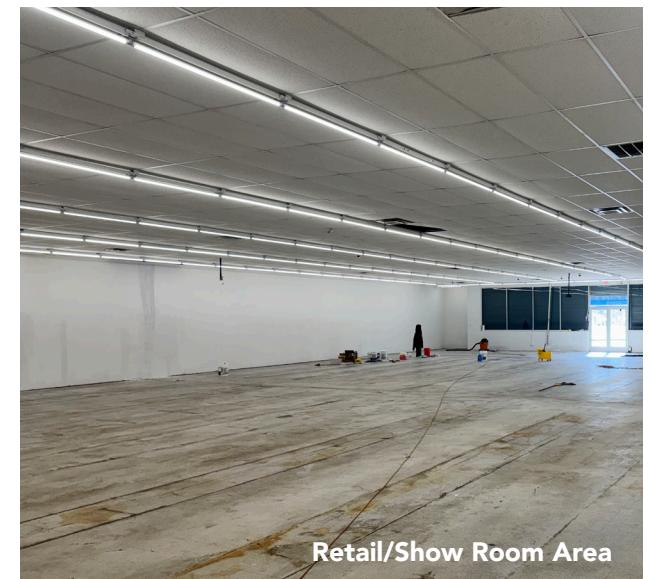

Retail/Show Room Area

# FOR LEASE


4072 Glenwood Rd SE, Decatur, GA 30032

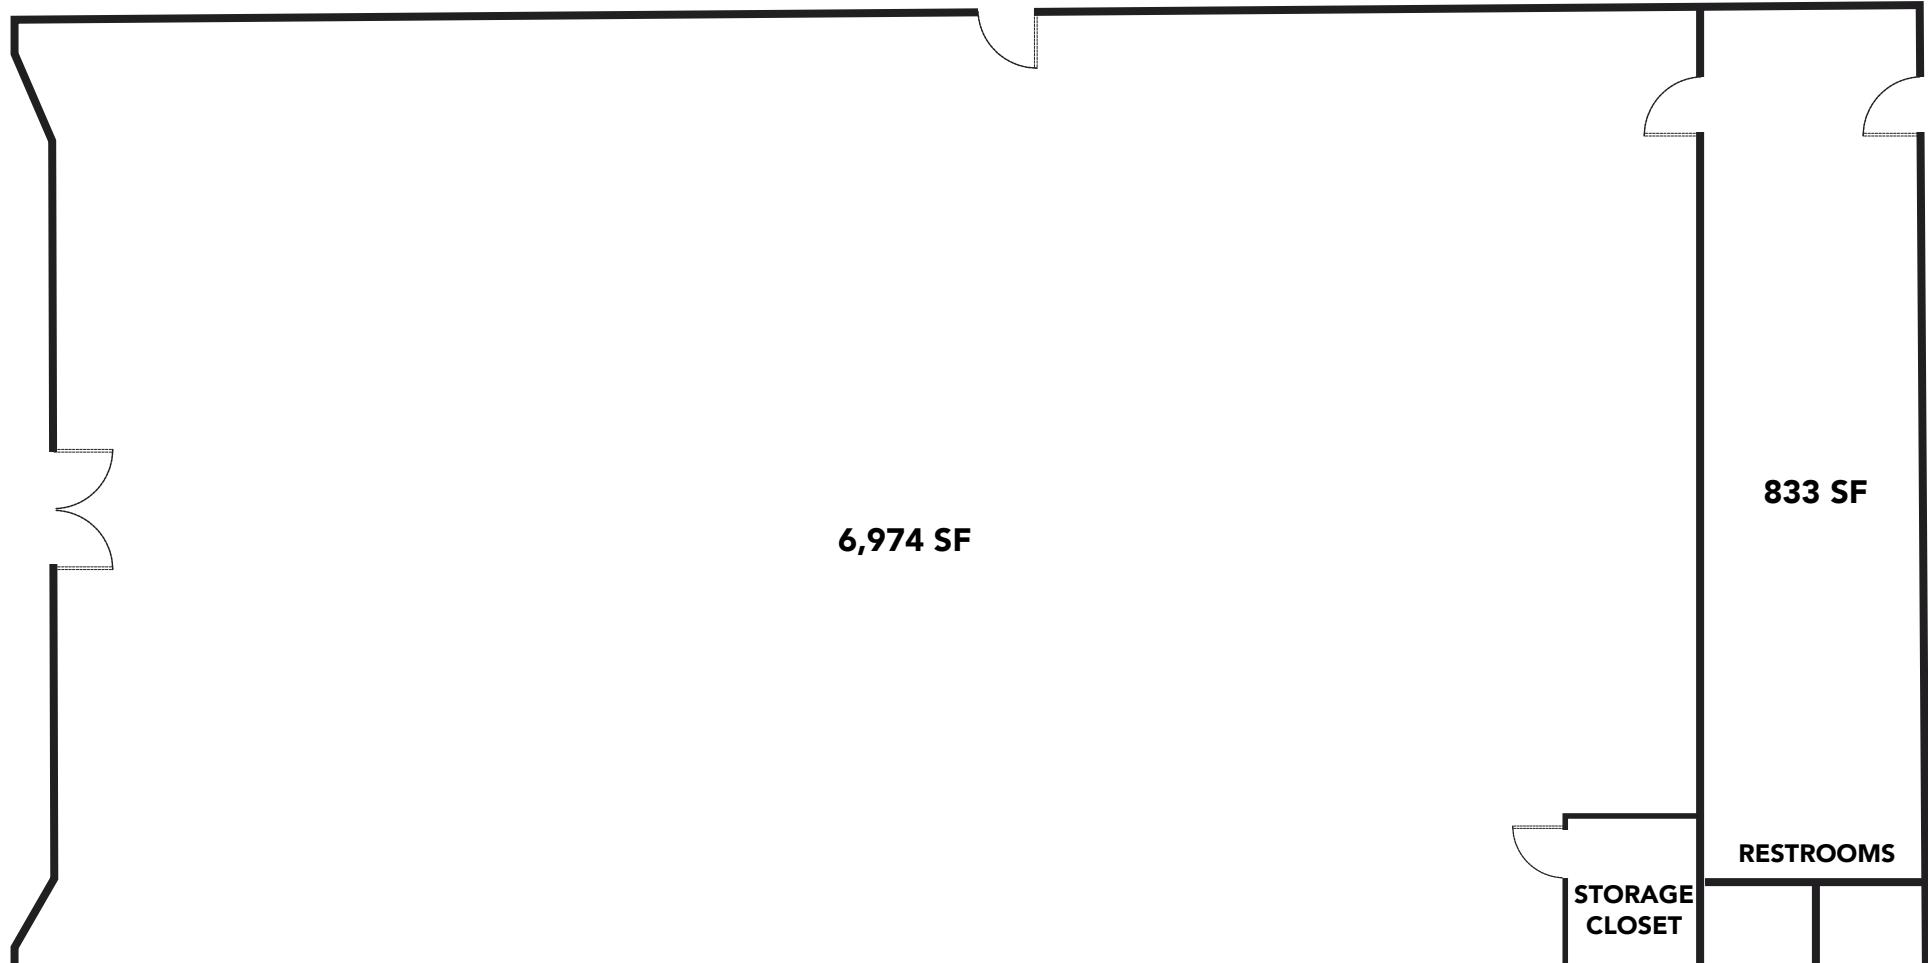

Existing Plan  
(Not to Scale)

# FOR LEASE

4072 Glenwood Rd SE, Decatur, GA 30032

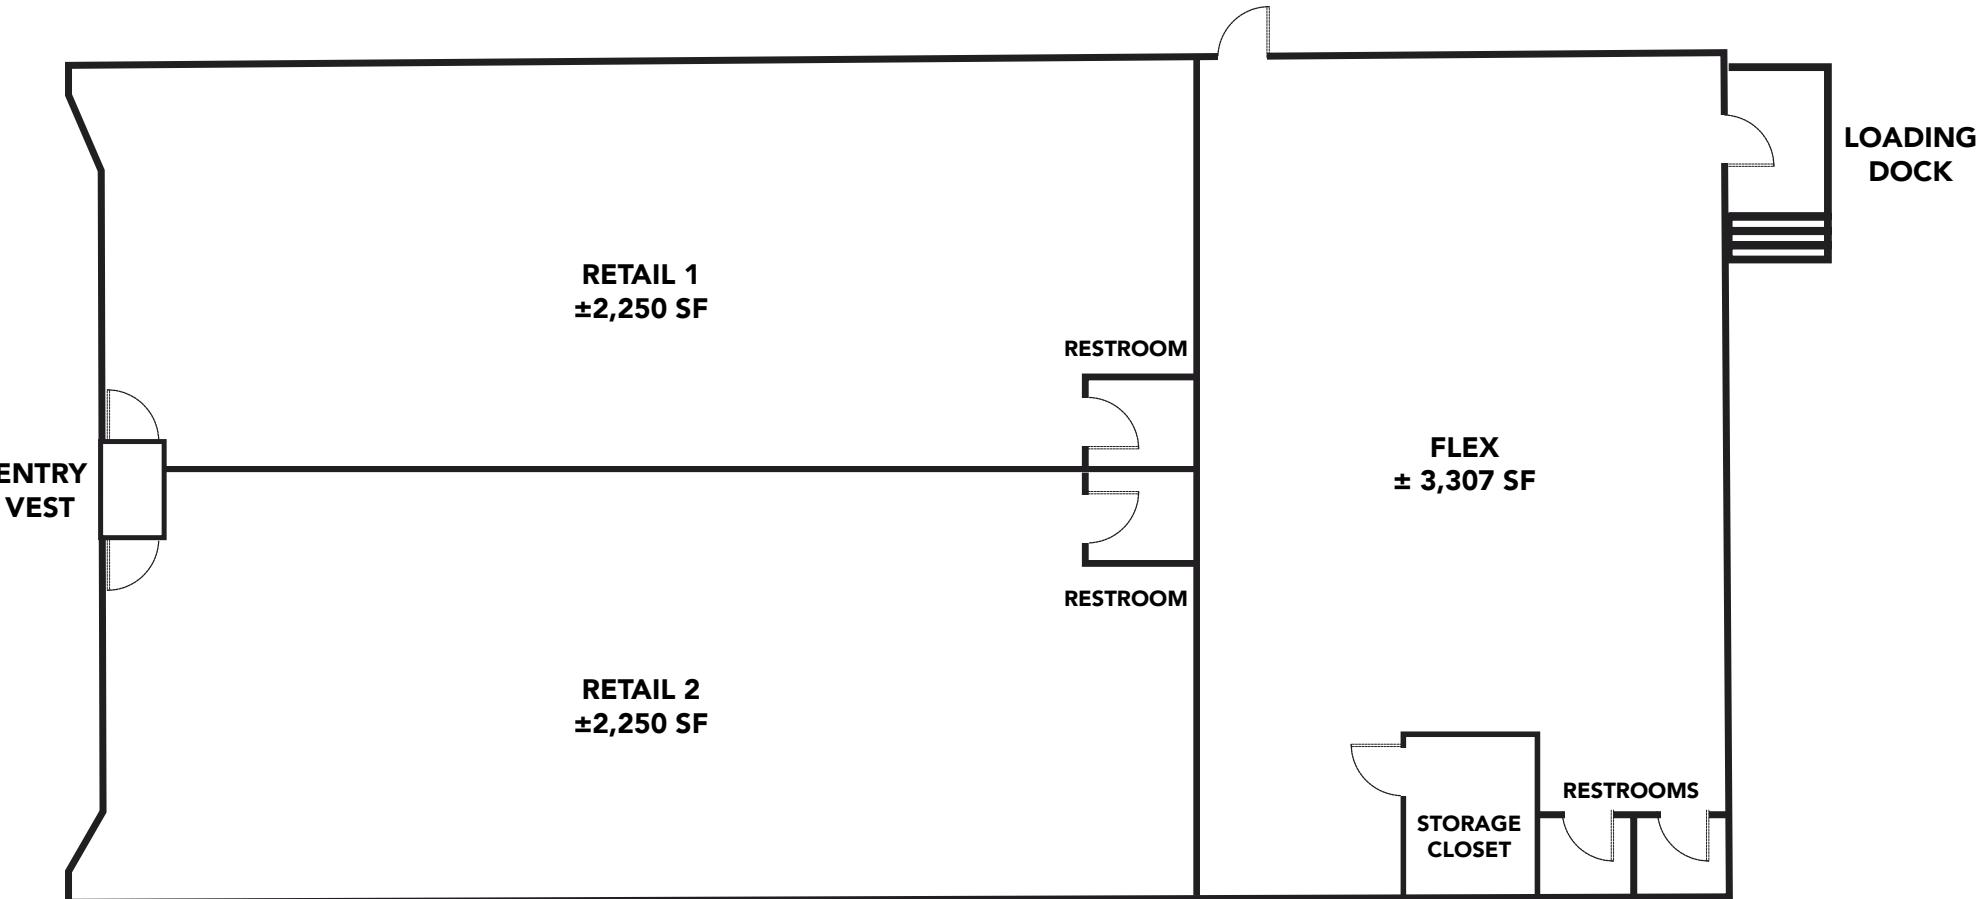


**Multi-Tenant Concept Plan  
(Not to Scale)**

# FOR LEASE

4072 Glenwood Rd SE, Decatur, GA 30032



OAKHURST  
REALTY  
PARTNERS

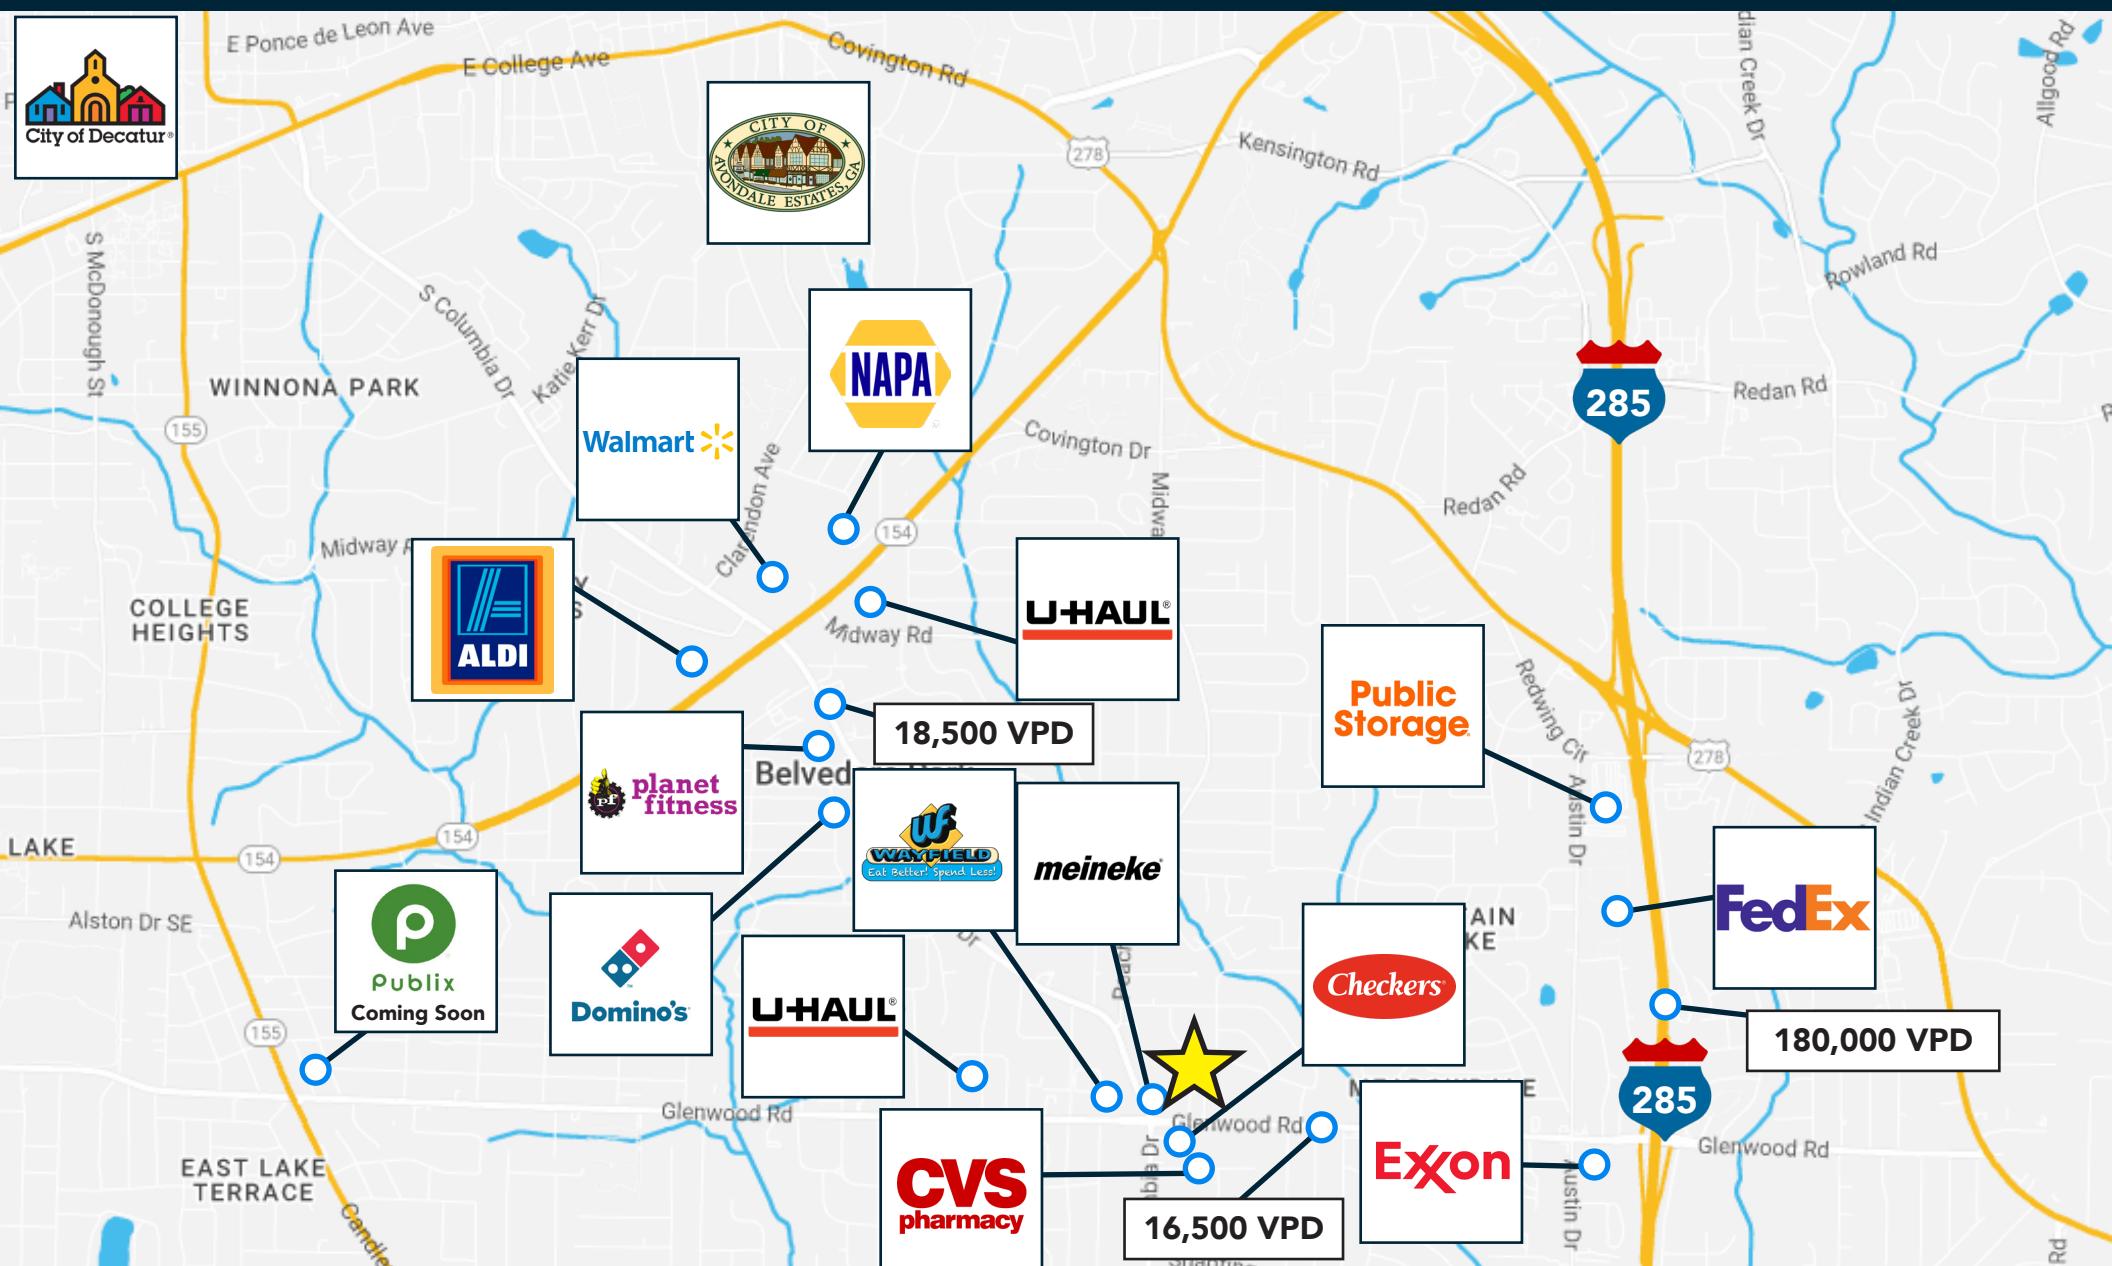

Information contained herein has been obtained from sources deemed reliable but we cannot guarantee its accuracy. No liability is assumed for errors or omissions.

# FOR LEASE

4072 Glenwood Rd SE, Decatur, GA 30032



# FOR LEASE

4072 Glenwood Rd SE, Decatur, GA 30032

